

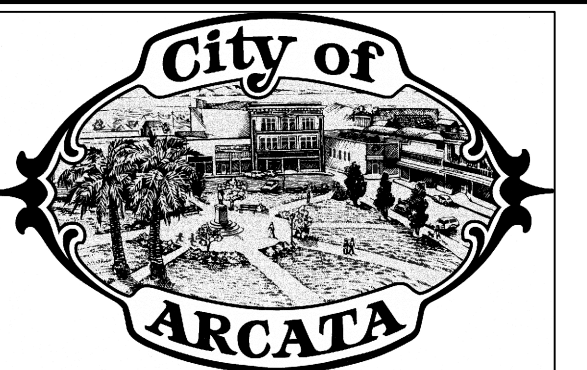


PRELIMINARY PLANS
(NOT FOR
CONSTRUCTION)


No.	Revision/Issue	Date

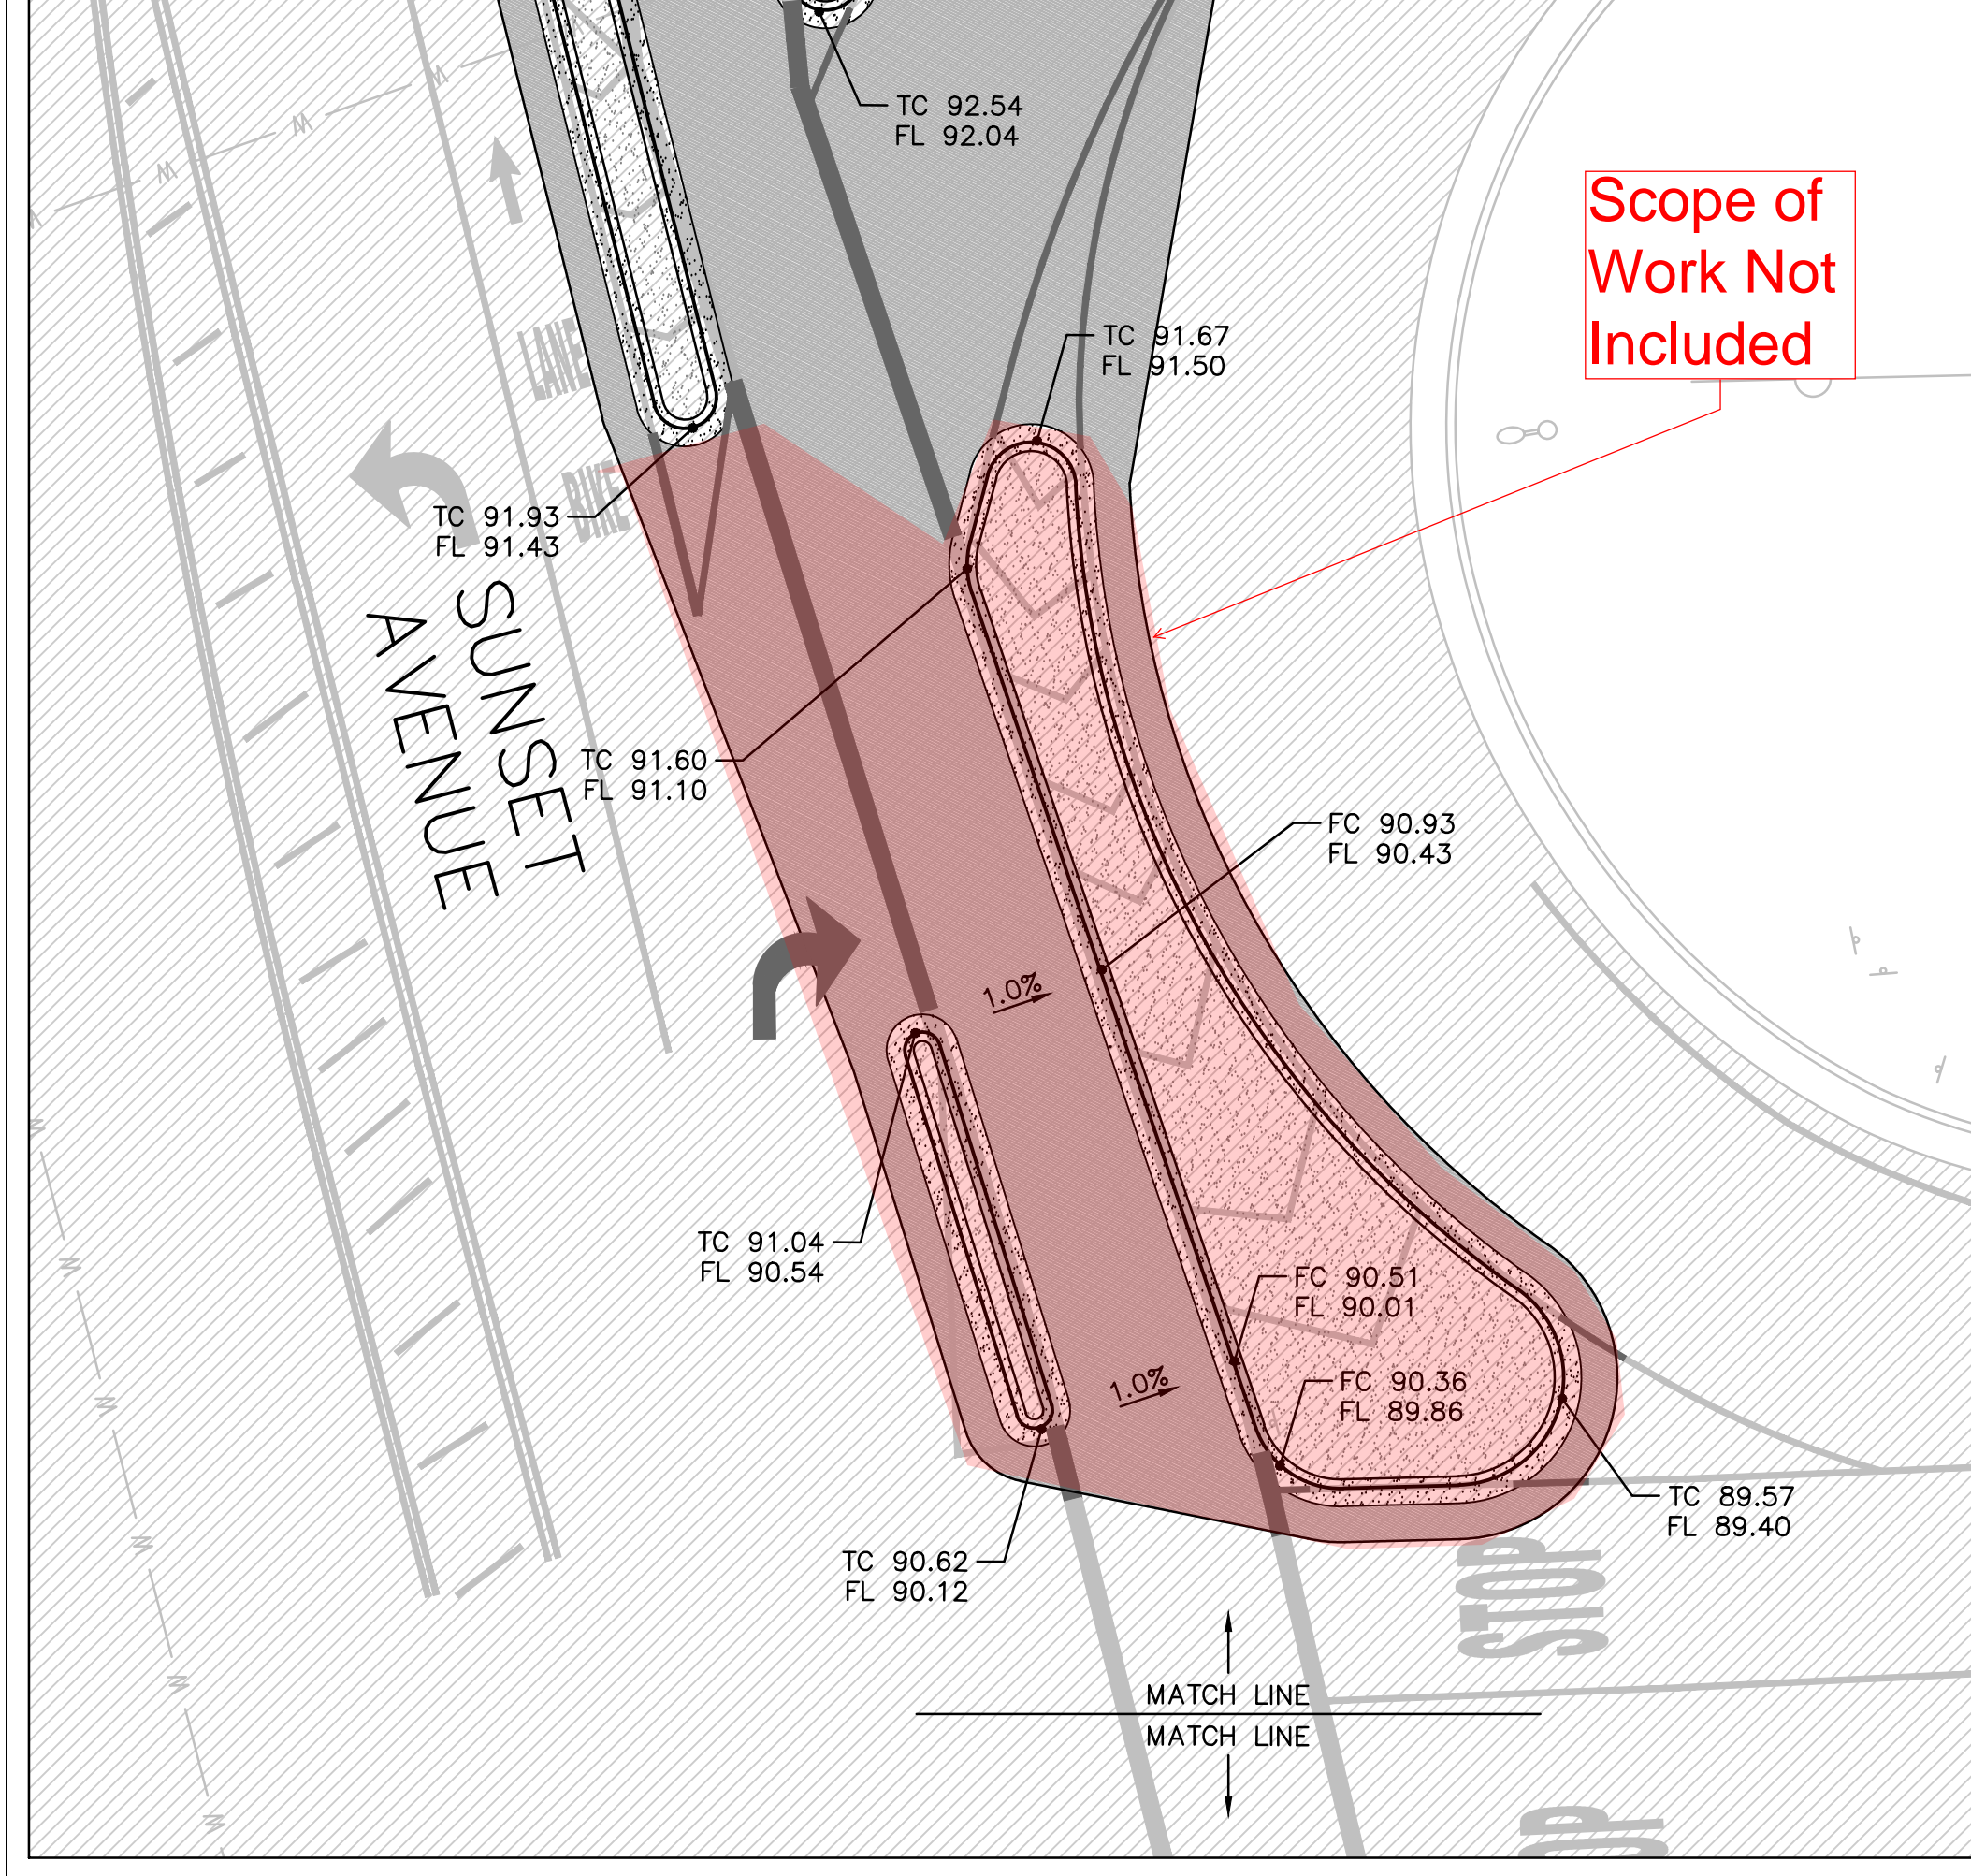


GRADING AND DRAINAGE PLAN
 ANNUAL SIDEWALK IMPROVEMENTS PROJECT 2019

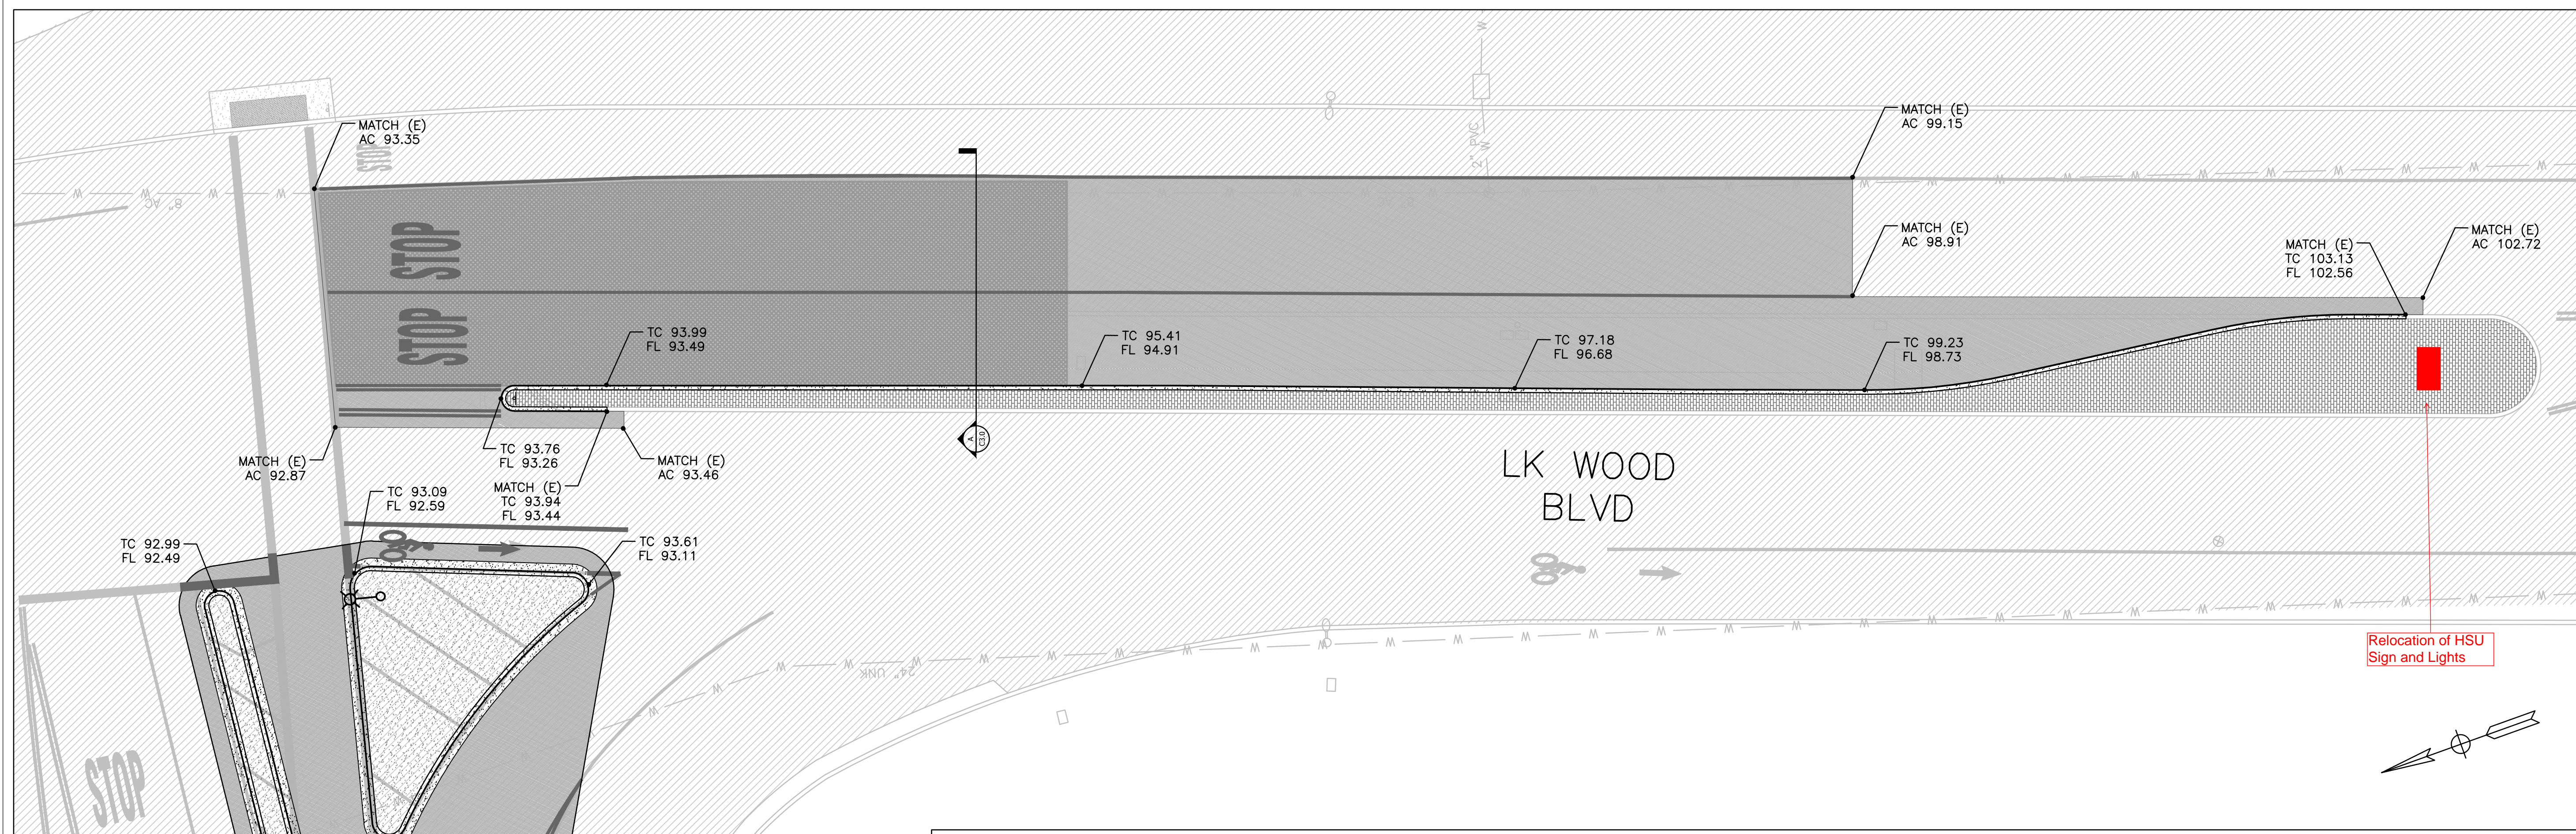

SUNSET AVE & LK WOOD BLVD

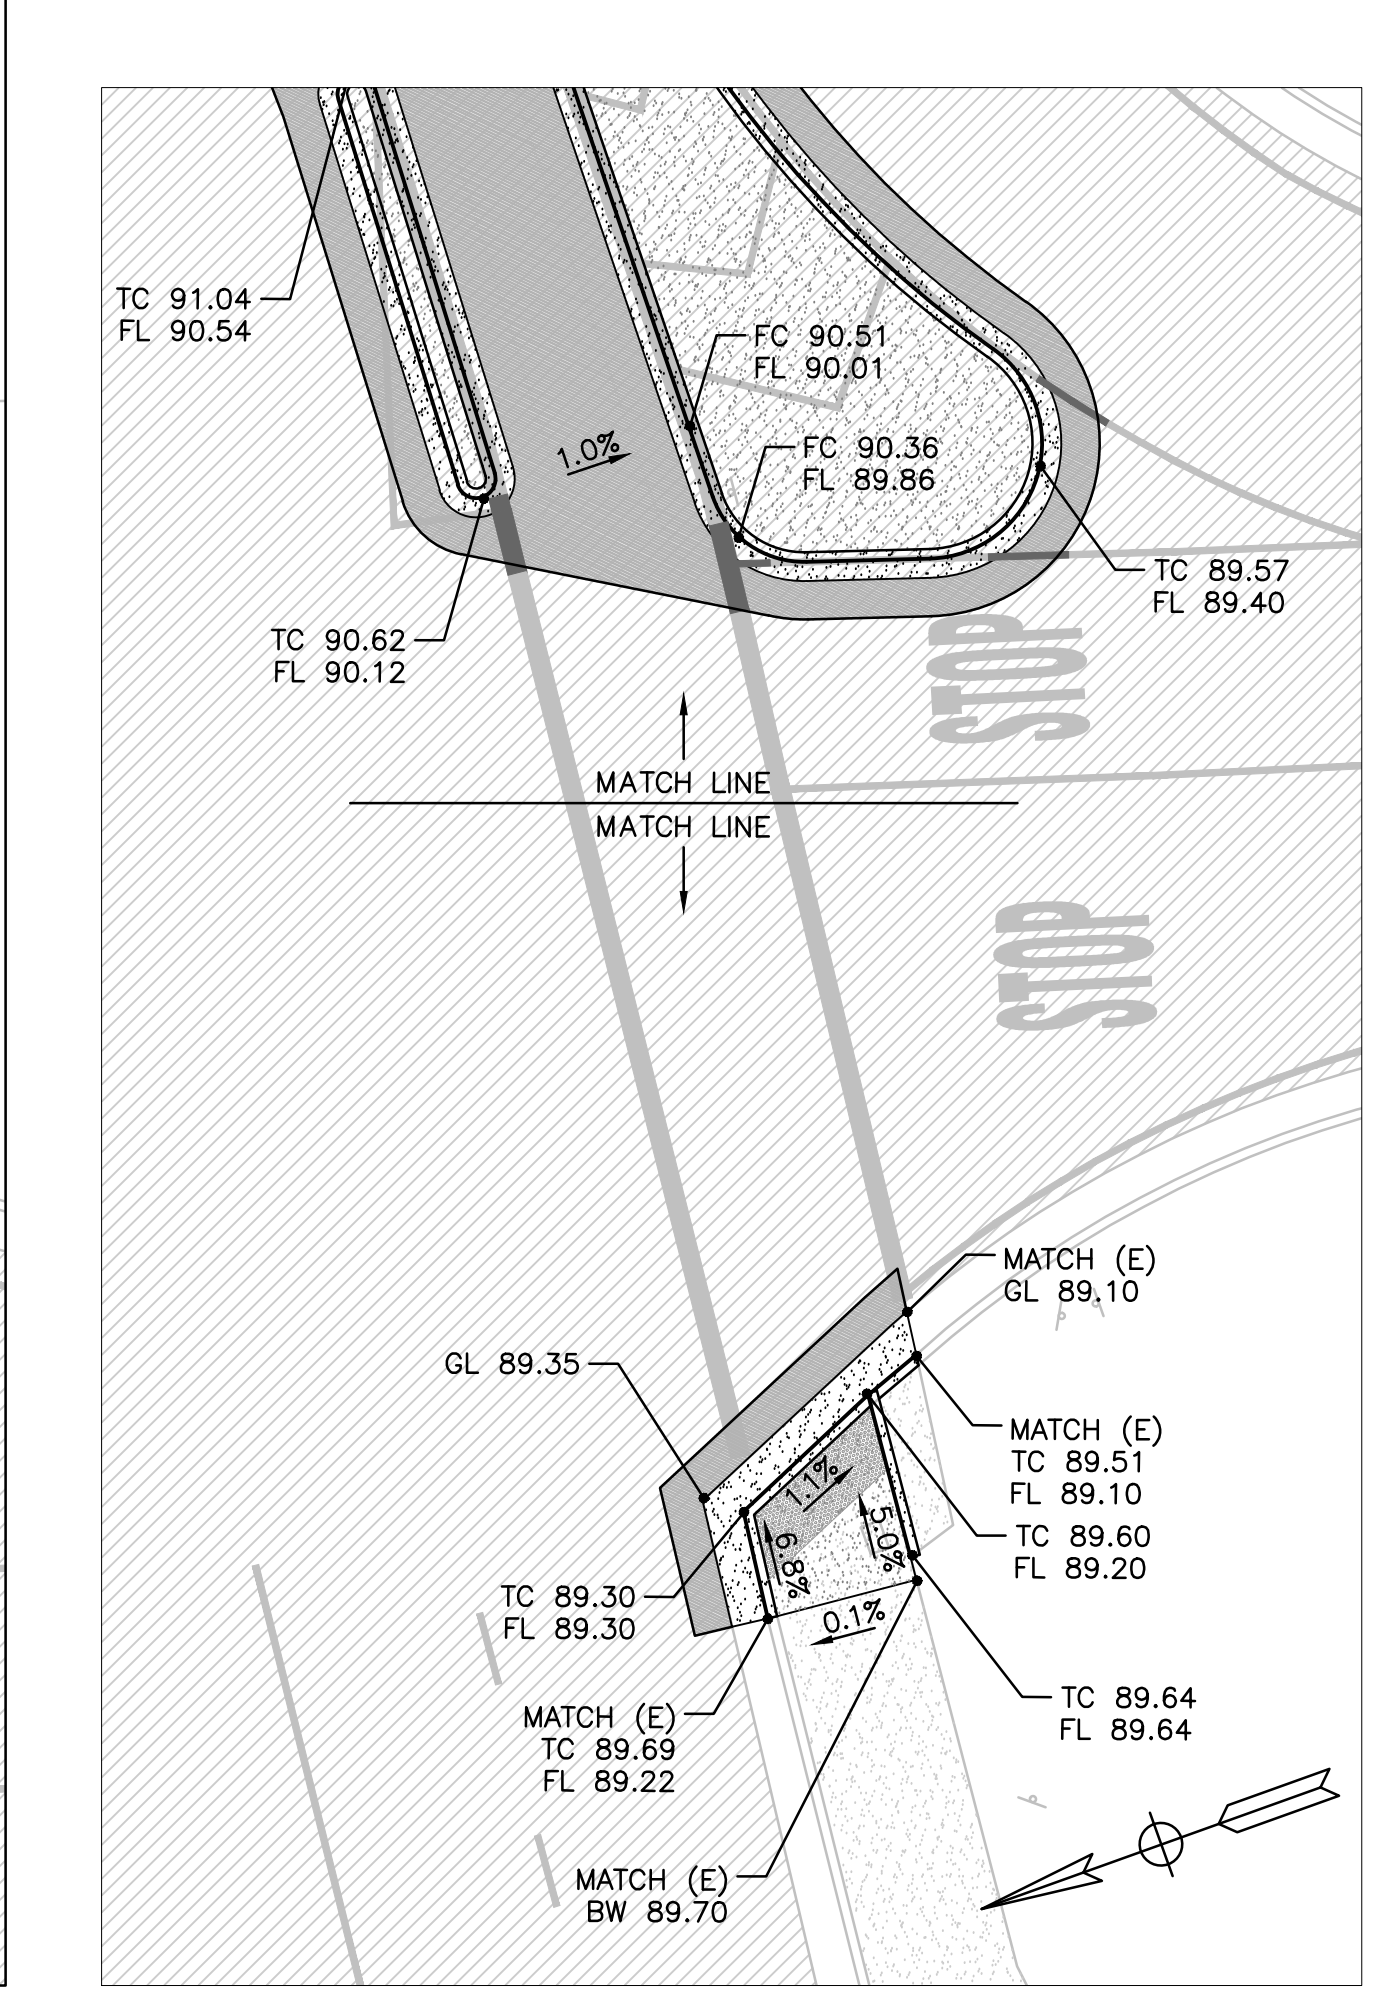

SUNSET AVE

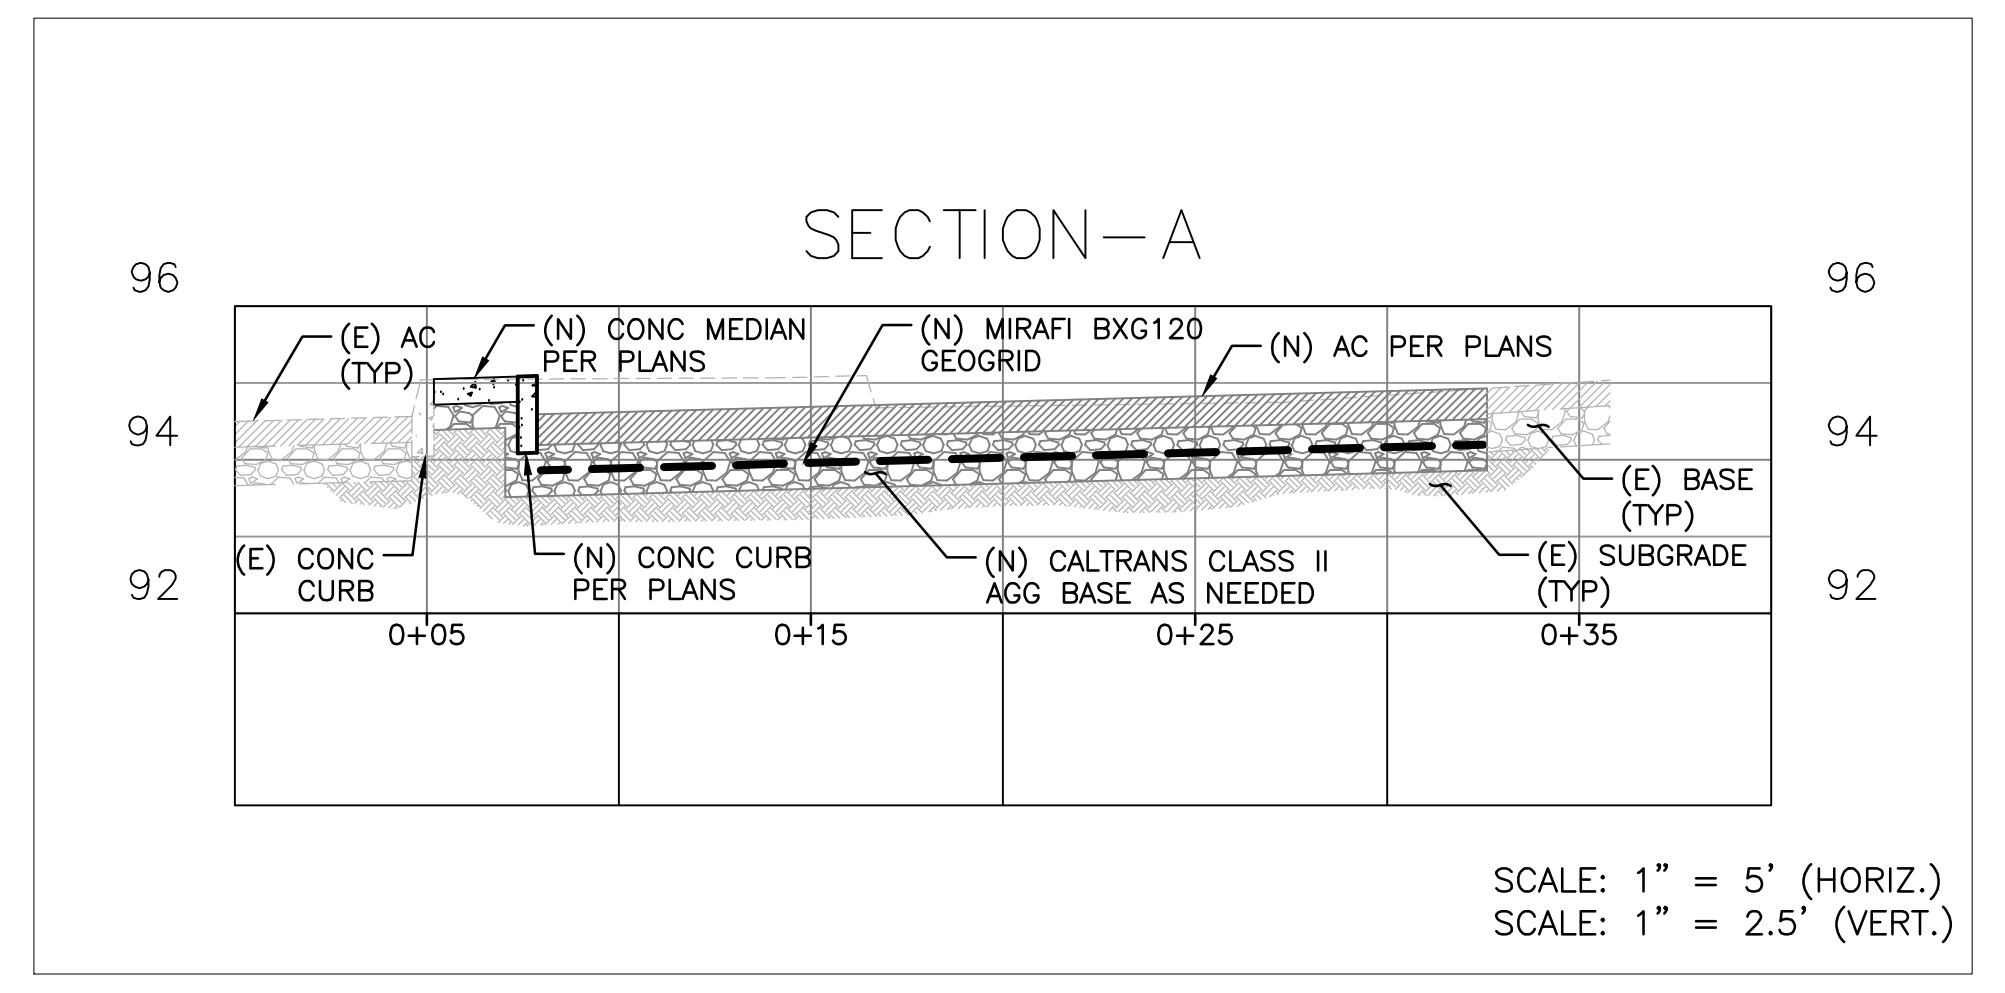

CUT AND FILL VOLUMES	
CUT	22 (CY)
FILL	0.0 (CY)
NET	22 (CY) OF CUT

Project Address	VARIES	
Designed By	JBC	
Drawn By	JBC	
Checked By	NBK	
Approved By	R. C. CLASS, RCE #56487	
Date	3/15/2019	Sheet
Scale	1" = 10'	C3.0